



- LEGEND**
- DENOTES VILLAGE AGE RESTRICTED HOUSING OVERLAY ZONE
 - DENOTES HISTORIC PRESERVATION OVERLAY ZONE
 - DENOTES FARMLAND PRESERVATION
 - DENOTES PARKS/RECREATION
 - DENOTES CARBONATE AREA DISTRICT
 - DENOTES AQUIFER RECHARGE AREAS (dolomite, limestone, sandstone, siltstone)
 - DENOTES GREENWAYS
 - DENOTES TRAILS
 - DENOTES ZONE BOUNDARY
 - DENOTES APPROX. LOCATION OF NADEP WATER SUPPLY WELLS
 - DENOTES PROPOSED ROW

NOTE: LOCATION AND KEY MAP PLOTTING BASED ON WASHINGTON TOWNSHIP TAX MAPS, ZONING MAP AND FIGURES FOUND IN THE WASHINGTON TOWNSHIP MASTER PLAN.

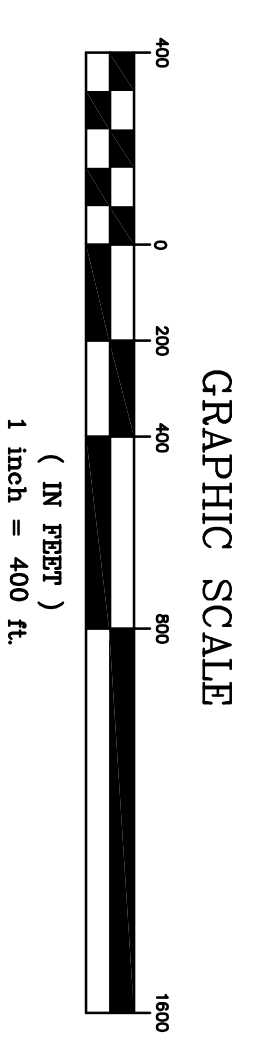

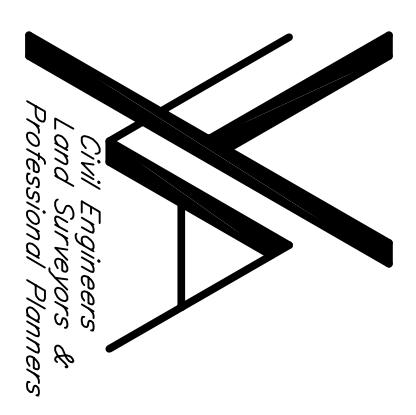


**YANNACCON
WILLA
& ALDRICH, LLC**

480 MAIN STREET, P.O. BOX 459
CHESTER, NEW JERSEY 07930
PHONE: 908-879-6646
FAX: 908-879-8591

N.J. STATE BOARD OF P.E. & L.S.
CERTIFICATION OF AUTHORIZATION
NO. 24602353500



CRAIG R. WILLA
N.J. PROFESSIONAL ENGINEER
NO. 26381 DATE 04/09/10

NOT VALID WITHOUT SIGNATURE AND BASED SEAL

NO.	DATE	REVISION
1	12/23/08	REVISE FOR COMPLETENESS
2	02/23/09	REVISE PER TWP. ENR. REV. 12/23/08
3	11/06/09	REISSUE
4	01/26/10	REISSUE
5	02/01/10	ISSUED FOR BIDS
6	02/26/10	REISSUE
7	04/09/10	ISSUED FOR PERMIT REVIEW

PROJECT TITLE :
**ZION EVANGELICAL
 LUTHERAN CHURCH
 PARISH CENTER ADDITION ~
 PRELIMINARY & FINAL
 MAJOR SITE PLANS**
 11 SCHOLLEYS MOUNTAIN ROAD
 LOTS 42, 43, 44, 50 ~ BLOCK 33
 WASHINGTON TOWNSHIP
 MORRIS COUNTY, NEW JERSEY

**LOCATION AND
KEY MAP**

DRAWN BY: CJD	DATE: OCT. 13, 2008
CHECKED BY: CRV	SCALE: 1" = 400'
W.O. 206095	
F.B. -	
FILE:	
COMP. FILE: CAD/ENG/206095/206095-TITLE.crw2.dwg	

SHEET **2** OF **15**