



HYDRANT TO BE SUPPLIED AS REQUIRED BY THE MUNICIPALITY.
TYPICAL HYDRANT INSTALLATION DETAIL
 NOT TO SCALE

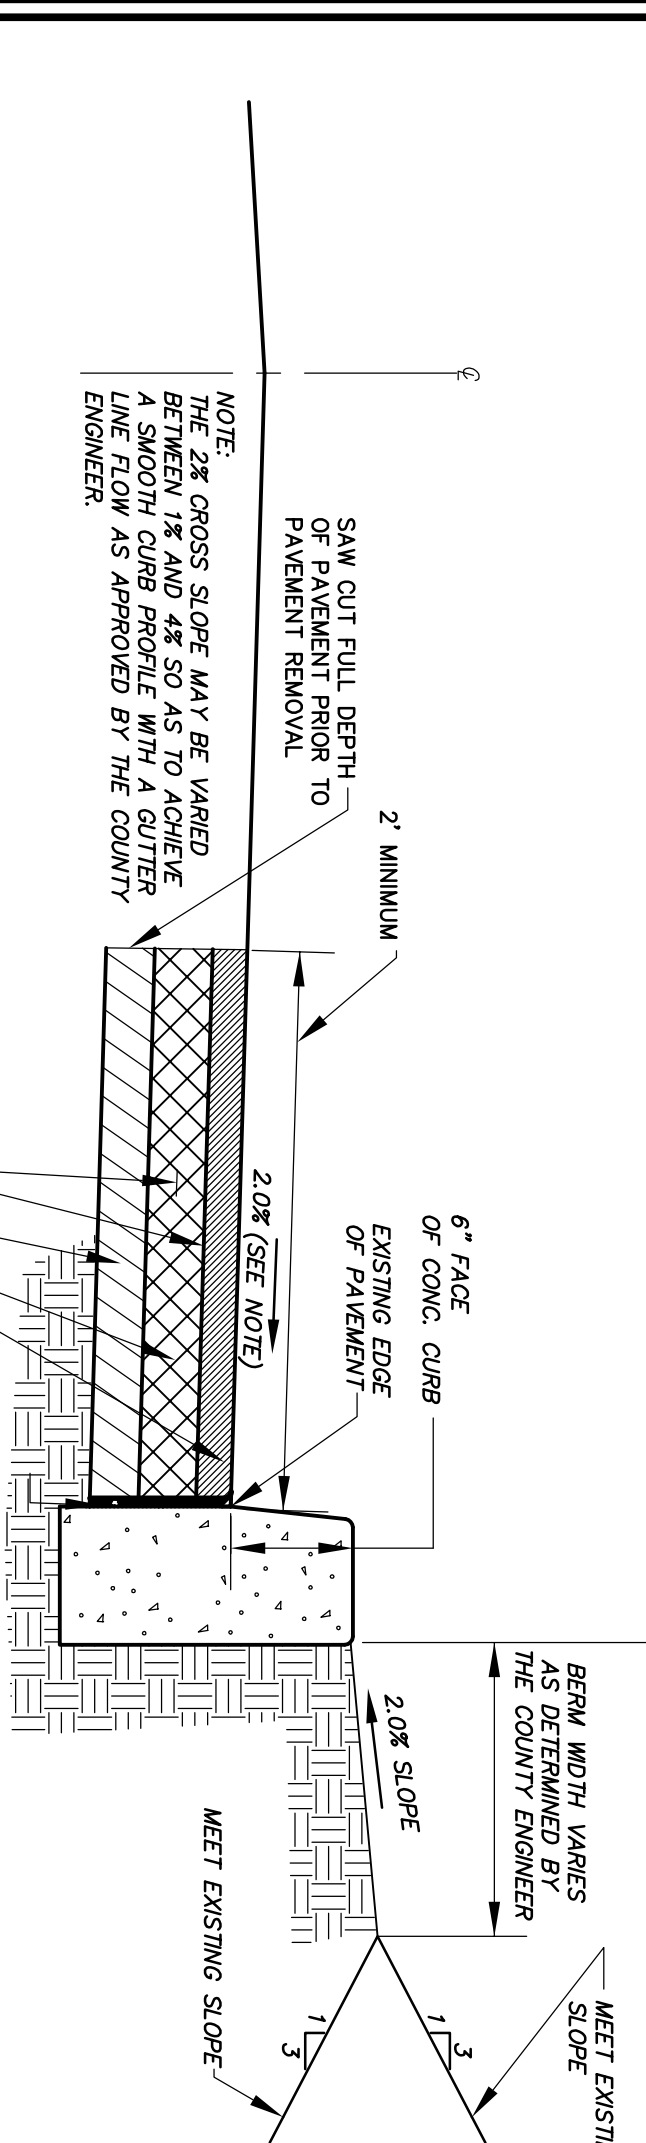

TYPICAL SAWCUT DETAIL WITH CONC. CURB
 (WITHIN COUNTY R. D. W)
 N.T.S.


PRODUCT TYPE: CERTANTIED BUFTTECH VINYL FENCE PRODUCTS
 PROVIDED BY: CERTANTIED CORPORATION
 FENCE DECK & RAIL DIVISION
 231 SHIP CANAL PARKWAY, BUFFALO NY 14216
 1-800-233-8990

ROOF LEADER OVERFLOW DETAIL
 NOT TO SCALE

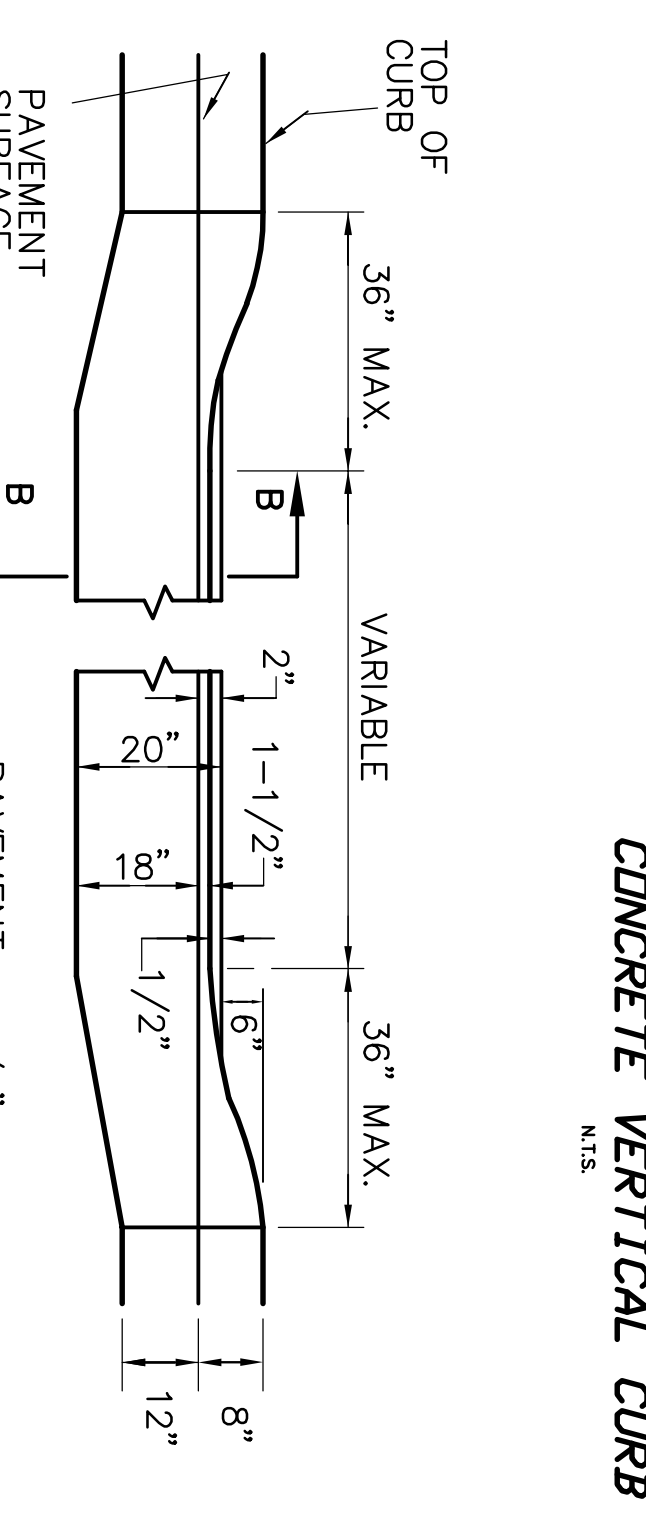


DEPRESSED CURB DETAIL (MOUNTABLE CURB)
 N.T.S.

CONCRETE VERTICAL CURB
 N.T.S.

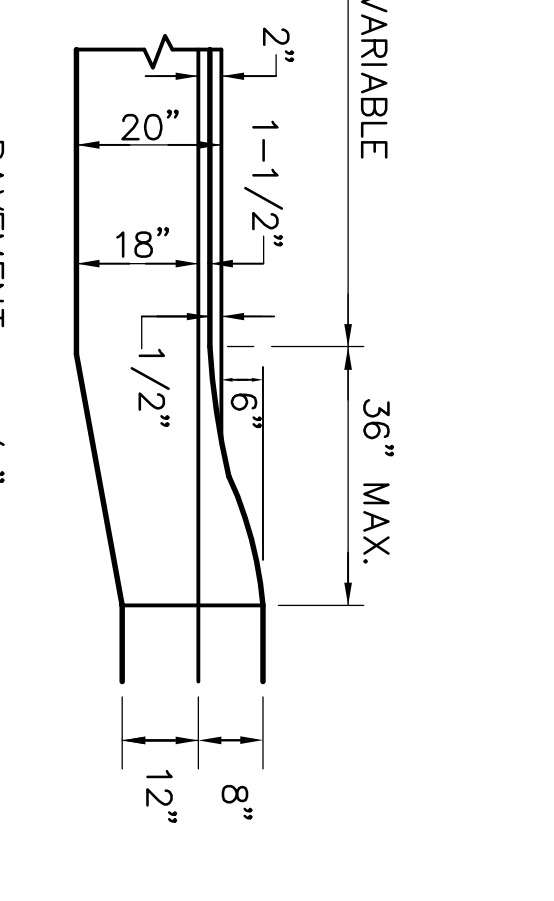

AVERAGE GRADE AND BUILDING HEIGHT DETAILS
 NOT TO SCALE

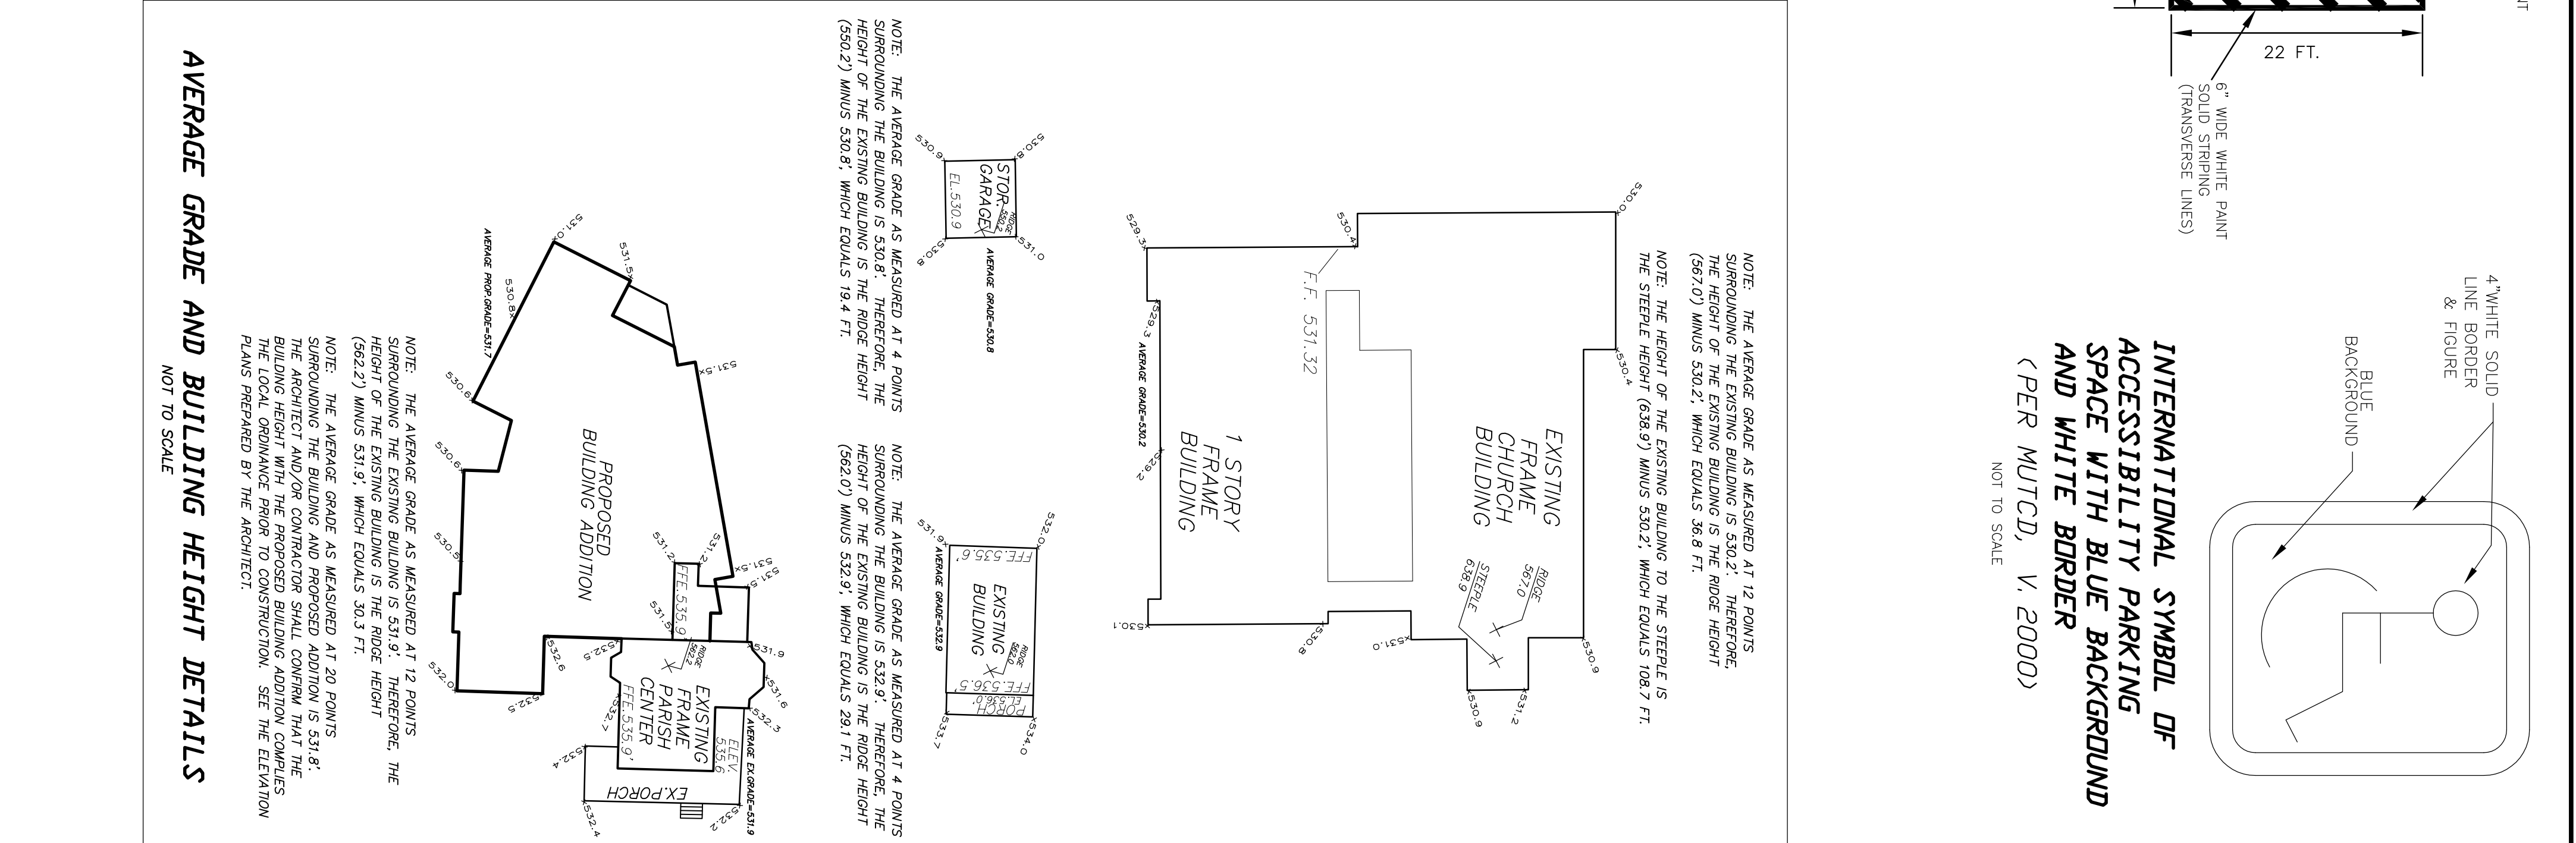

INTERNATIONAL SYMBOL OF ACCESSIBILITY PARKING SPACE WITH BLUE BACKGROUND AND WHITE BORDER
 (PER MUTCD, V. 2000)
 NOT TO SCALE

<p>YAMMACCONE & ALDRICH, LLC Civil Engineers & Professional Planners 480 MAIN STREET, P.O. BOX 459 CHESTER, NEW JERSEY 07930 PHONE: 908-879-6846 FAX: 908-879-6891 N.J. STATE BOARD OF P.E. & L.S. CERTIFICATION OF AUTHORIZATION NO. 240623500</p>		
<p>PROJECT TITLE: ZION EVANGELICAL LUTHERAN CHURCH PARISH CENTER ADDITION ~ PRELIMINARY & FINAL MAJOR SITE PLANS 11 SCHOOLEYS MOUNTAIN ROAD LOTS 42, 43, 44, 50 ~ BLOCK 33 WASHINGTON TOWNSHIP MORRIS COUNTY, NEW JERSEY</p>		
<p>PROJECT NO.: 6381 DATE: 04/09/10</p>		
<p>PROFESSIONAL ENGINEER GRAIG R. WILLA N.J. PROFESSIONAL ENGINEER NO. 6381</p>		
<p>NOT VALID WITHOUT SIGNATURE AND BASED SEAL</p>		
NO.	DATE	REVISION
1	12/23/08	REVISION FOR COMPLETENESS
2	02/23/09	REVISION PER TWP. ENGR. REC. 12/25/08
3	11/06/09	REVISION PER RESOL. OF APPROVAL
4	01/29/10	REVISION PER TWP. ENGR. REC. 11/18/09
5	02/07/10	ISSUED FOR BIDS
6	02/26/10	REVISION PER TWP. ENGR. REC. 02/07/10
7	04/09/10	ISSUED FOR PERMIT REVIEW

DRAWN BY: CJD
 DATE: OCT. 13, 2008

CHECKED BY: CRV
 SCALE: AS SHOWN

W.O. 205063
 F.B. -

FILE: CADD/ENG/200809/200905-DETAILED-SIT-REV17.DWG

SHEET 15 OF 15