


439 South Broad Street Suite 310
 Trenton, New Jersey 08611
 609 387 0095 / 609 858 0366

www.mcauliffe-carroll.com

JEFFREY E. HOLSTEIN, P.E.

NJ LIC. # GE46443
 NJ AUTH. # 24G428143700

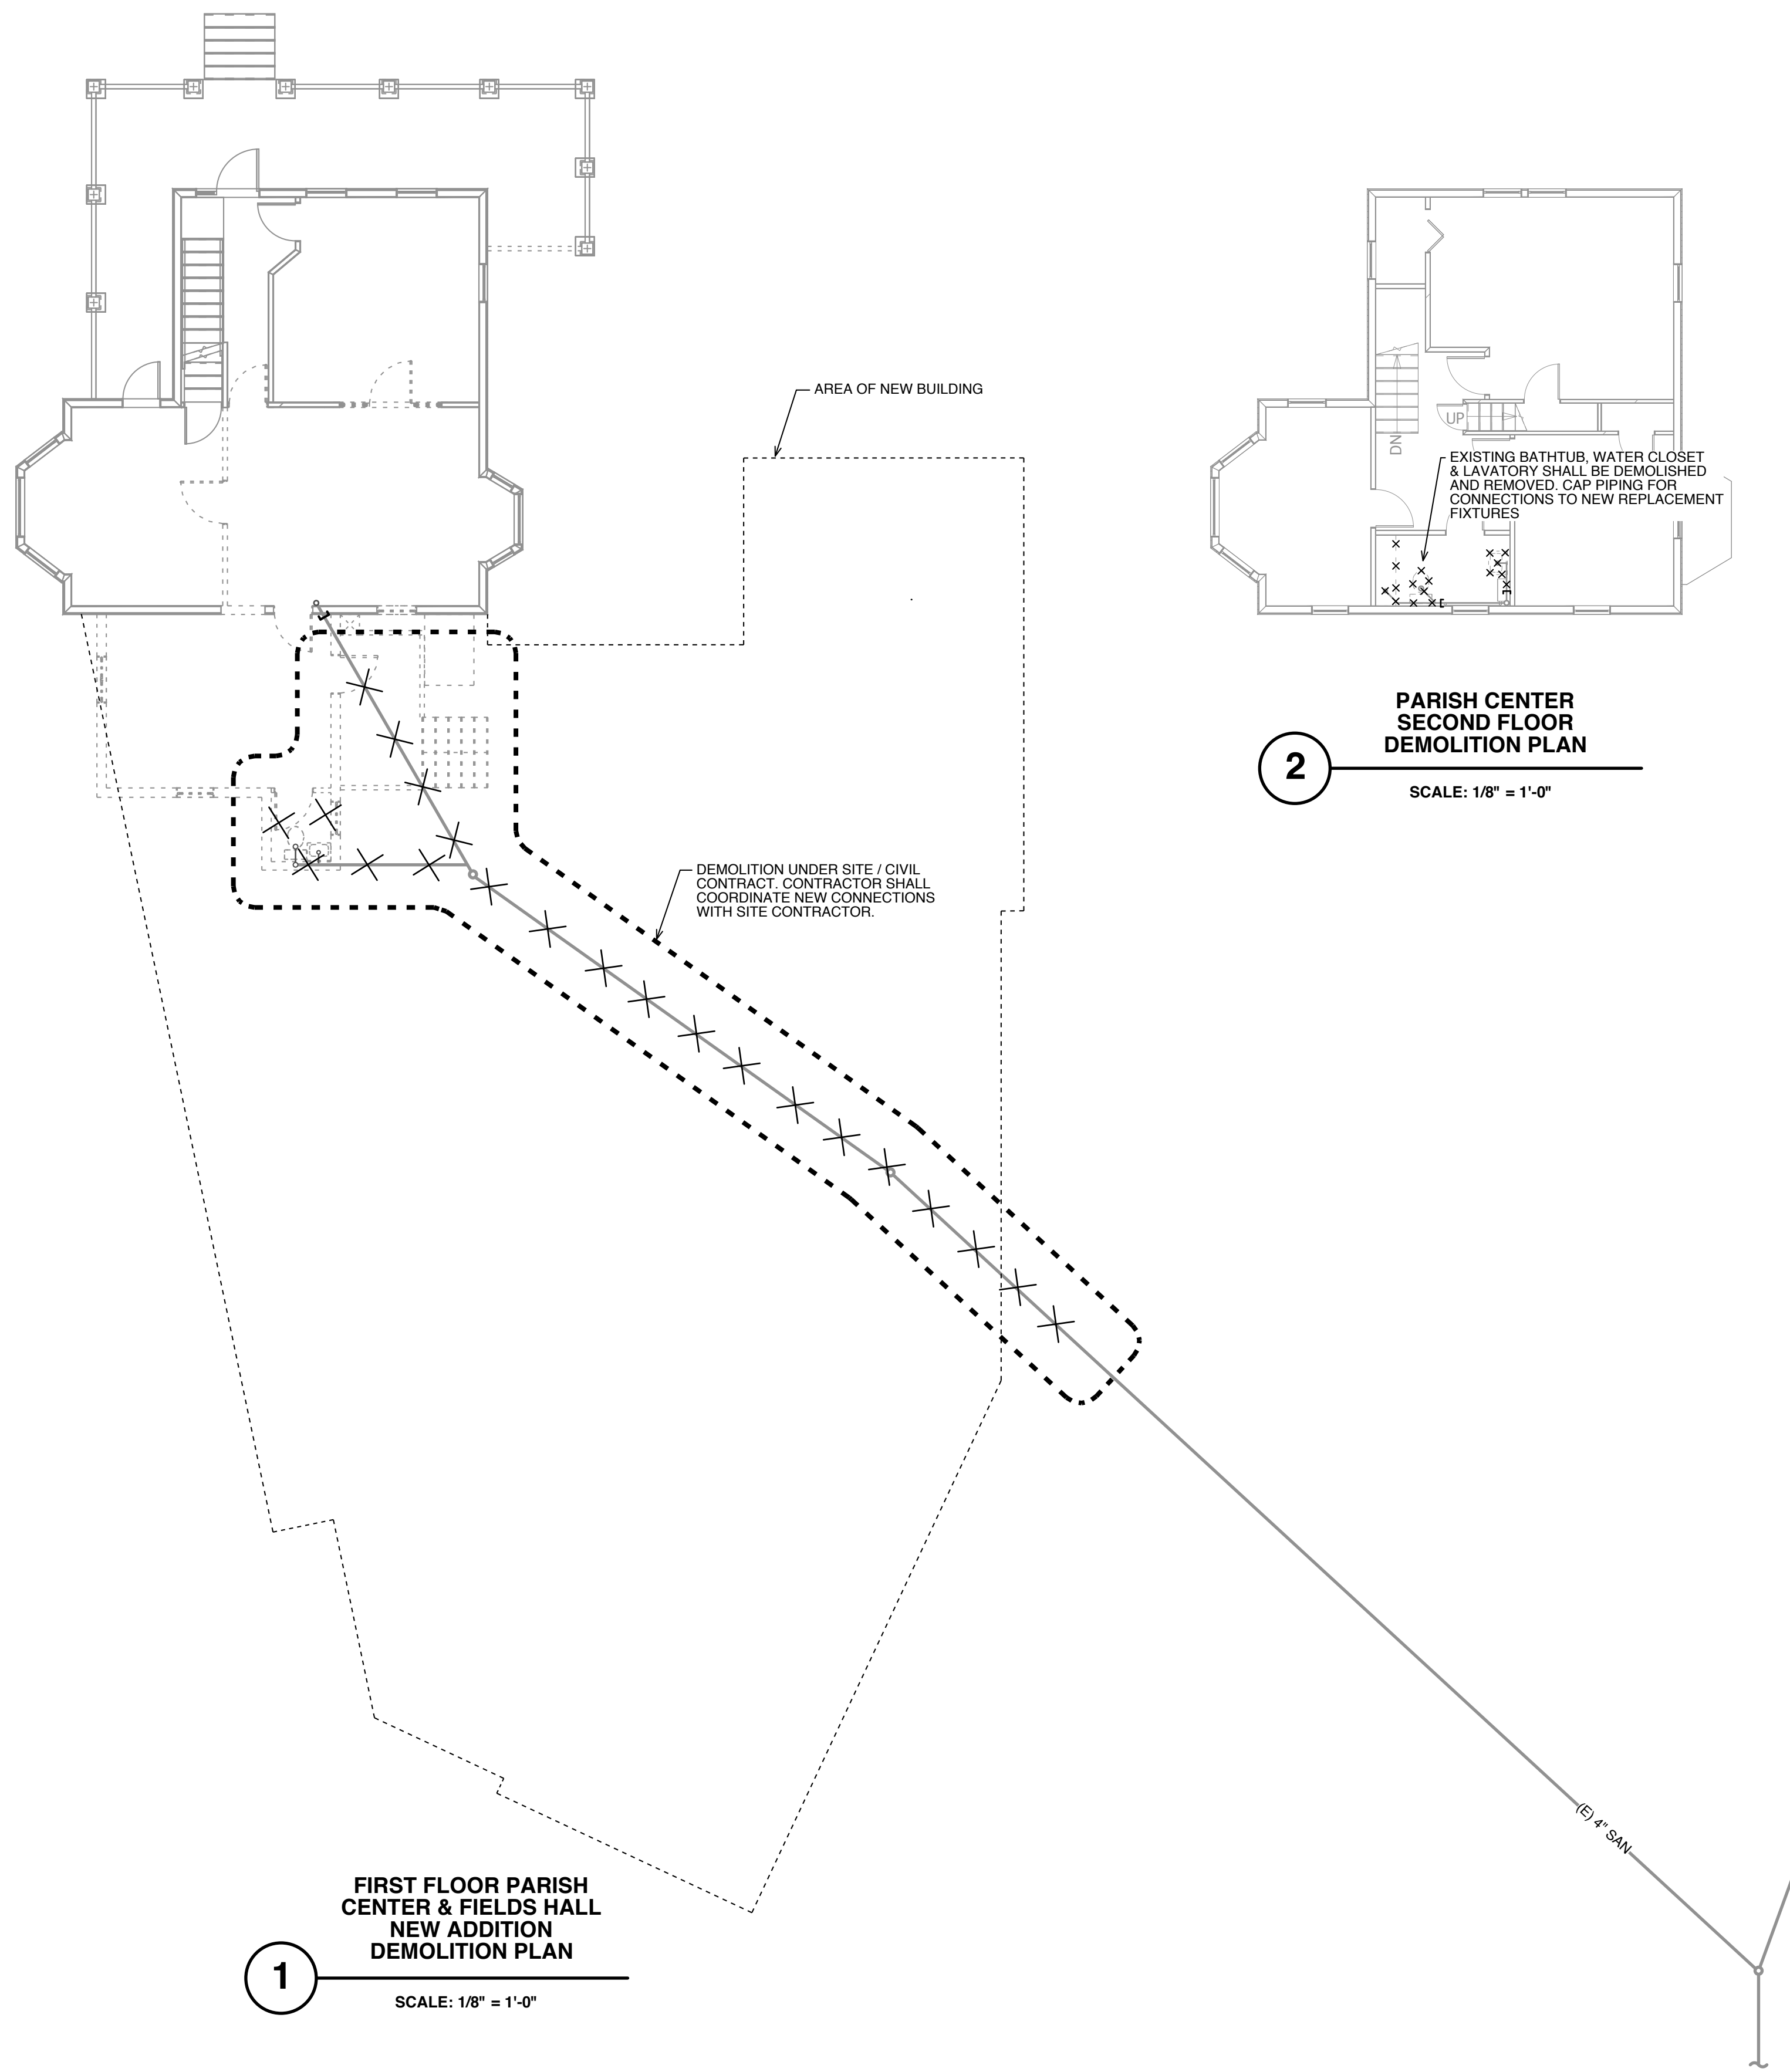

New Parish Center and Facilities Renovations
 Zion Evangelical Lutheran Church
 11 Schooley's Mountain Road
 Washington Twp, Morris County NJ 07853

Date	1/20/10
CAD File Name	
Project Manager	DD
Drawn By	DD
Checked By	SW
Project ID	08-500
Drawing Title	Plumbing Demolition Plans
Drawing No.	DP-1